


# VALLEY MART

Bean Truck Entrance

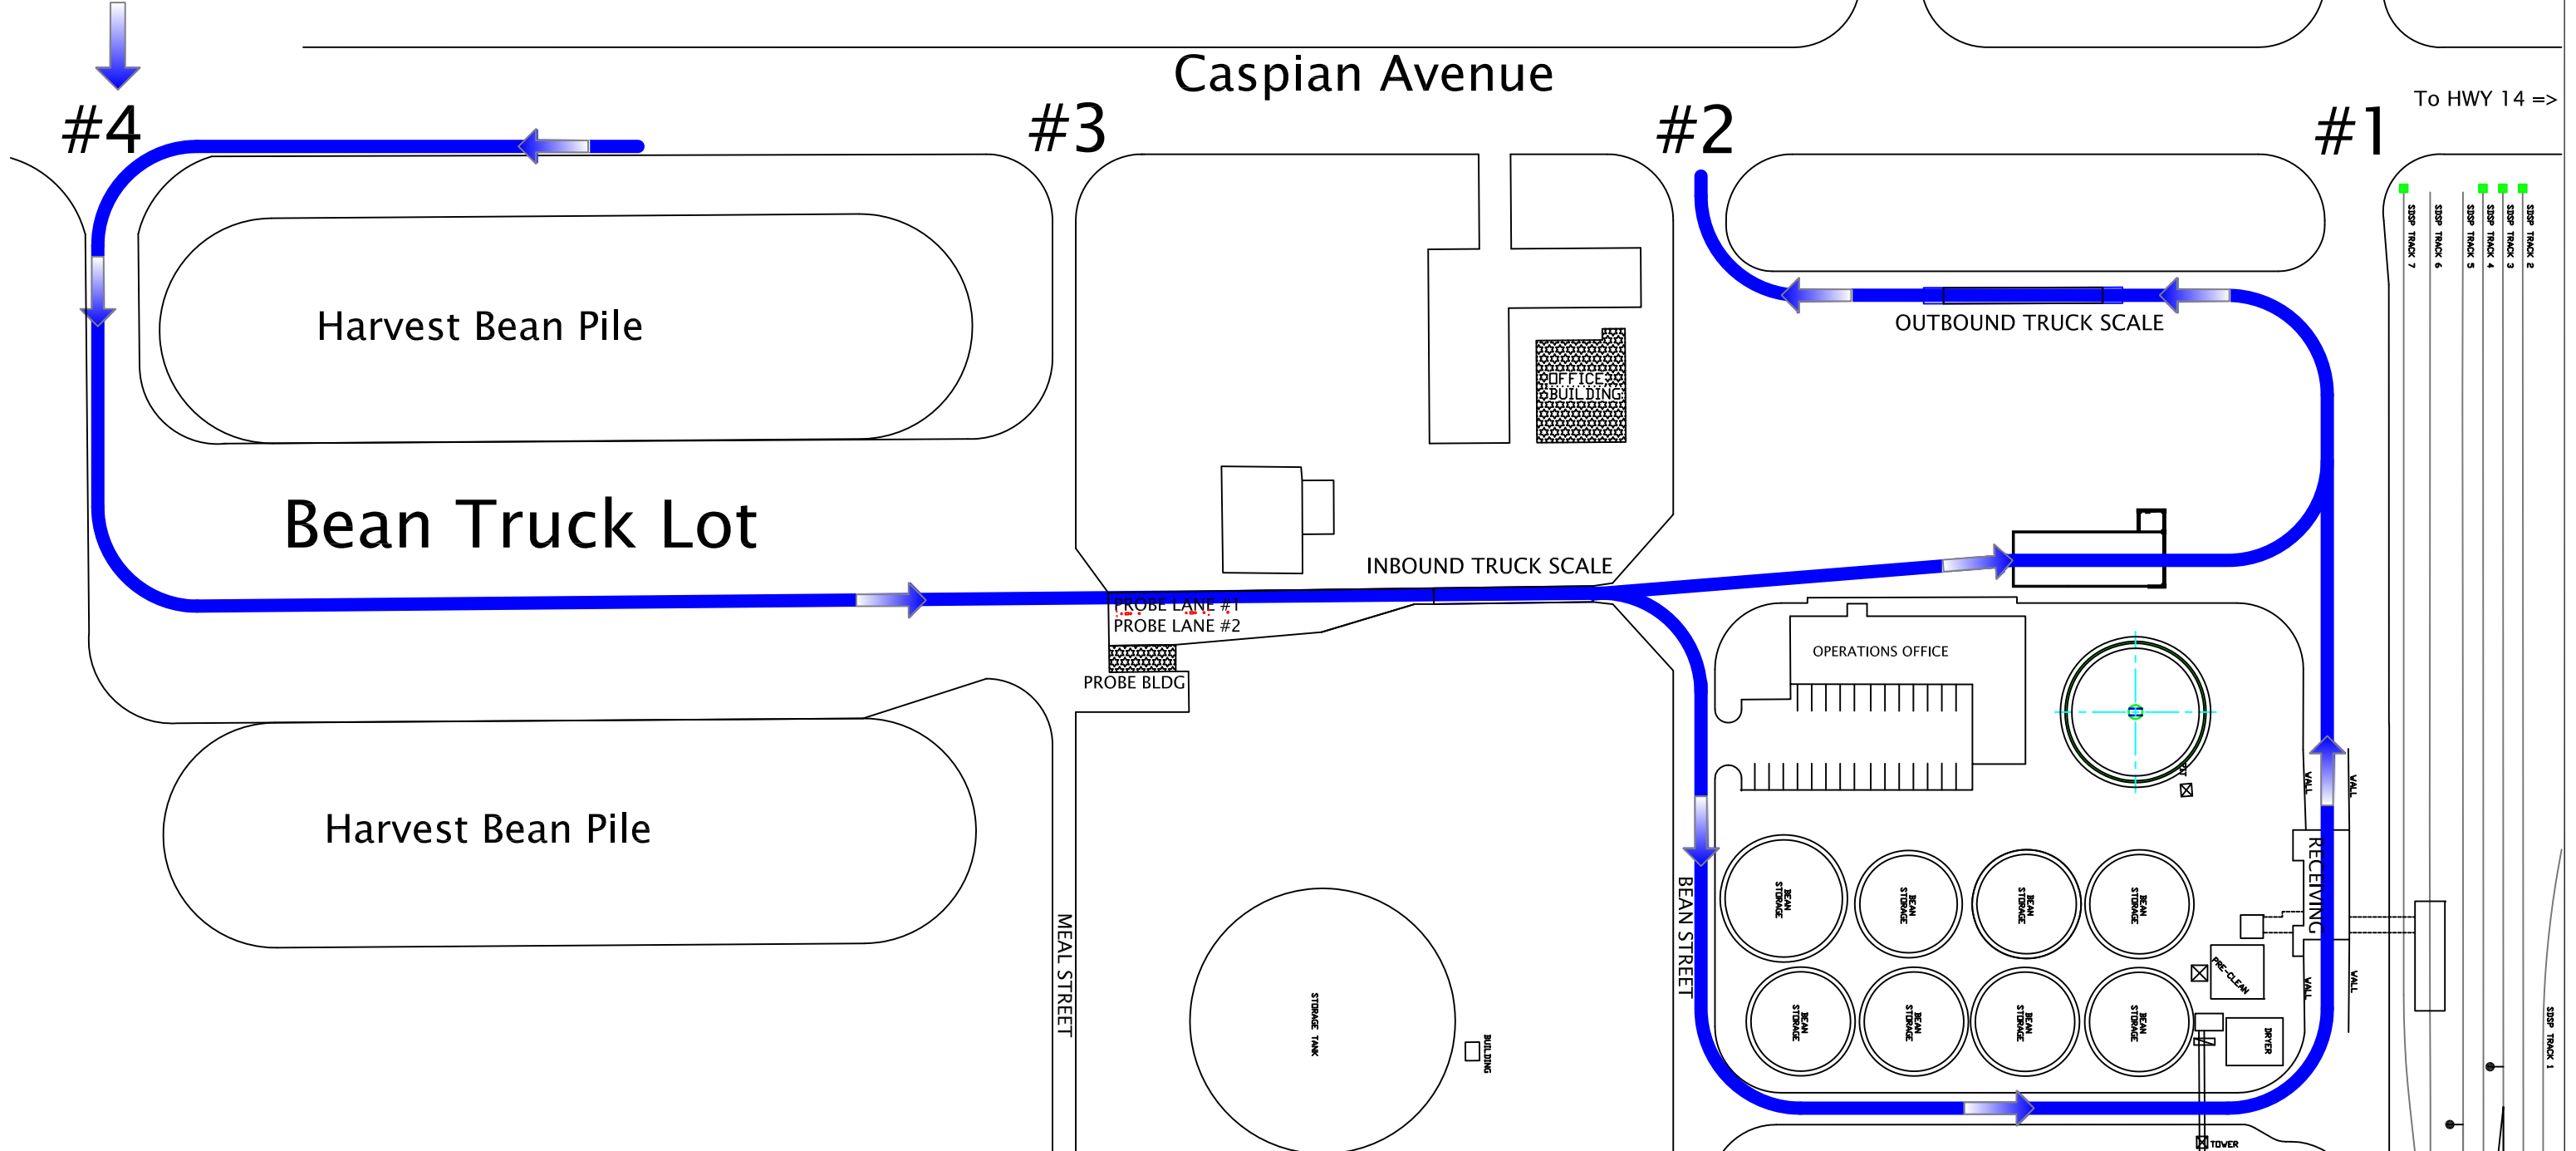


To HWY 14 =>

- SISP TRACK 2
- SISP TRACK 3
- SISP TRACK 4
- SISP TRACK 5
- SISP TRACK 6
- SISP TRACK 7

SISP TRACK 1

## PLANT ENTRANCE

#1	#2	#3	#4
MEAL / OIL EXIT	OIL TRUCK / BEAN EXIT	MEAL TRUCK ENTRANCE	BEAN TRUCK ENTRANCE


  
 VOLGA, SOUTH DAKOTA

SOUTH DAKOTA SOYBEAN PROCESSORS

DRAFTER	ENGR. APPD	DATE:	DRAWING NO.
DRAFTING APPD	PROJECT APPD	SCALE:	
		PROJ. NO.	