



Caspian Avenue

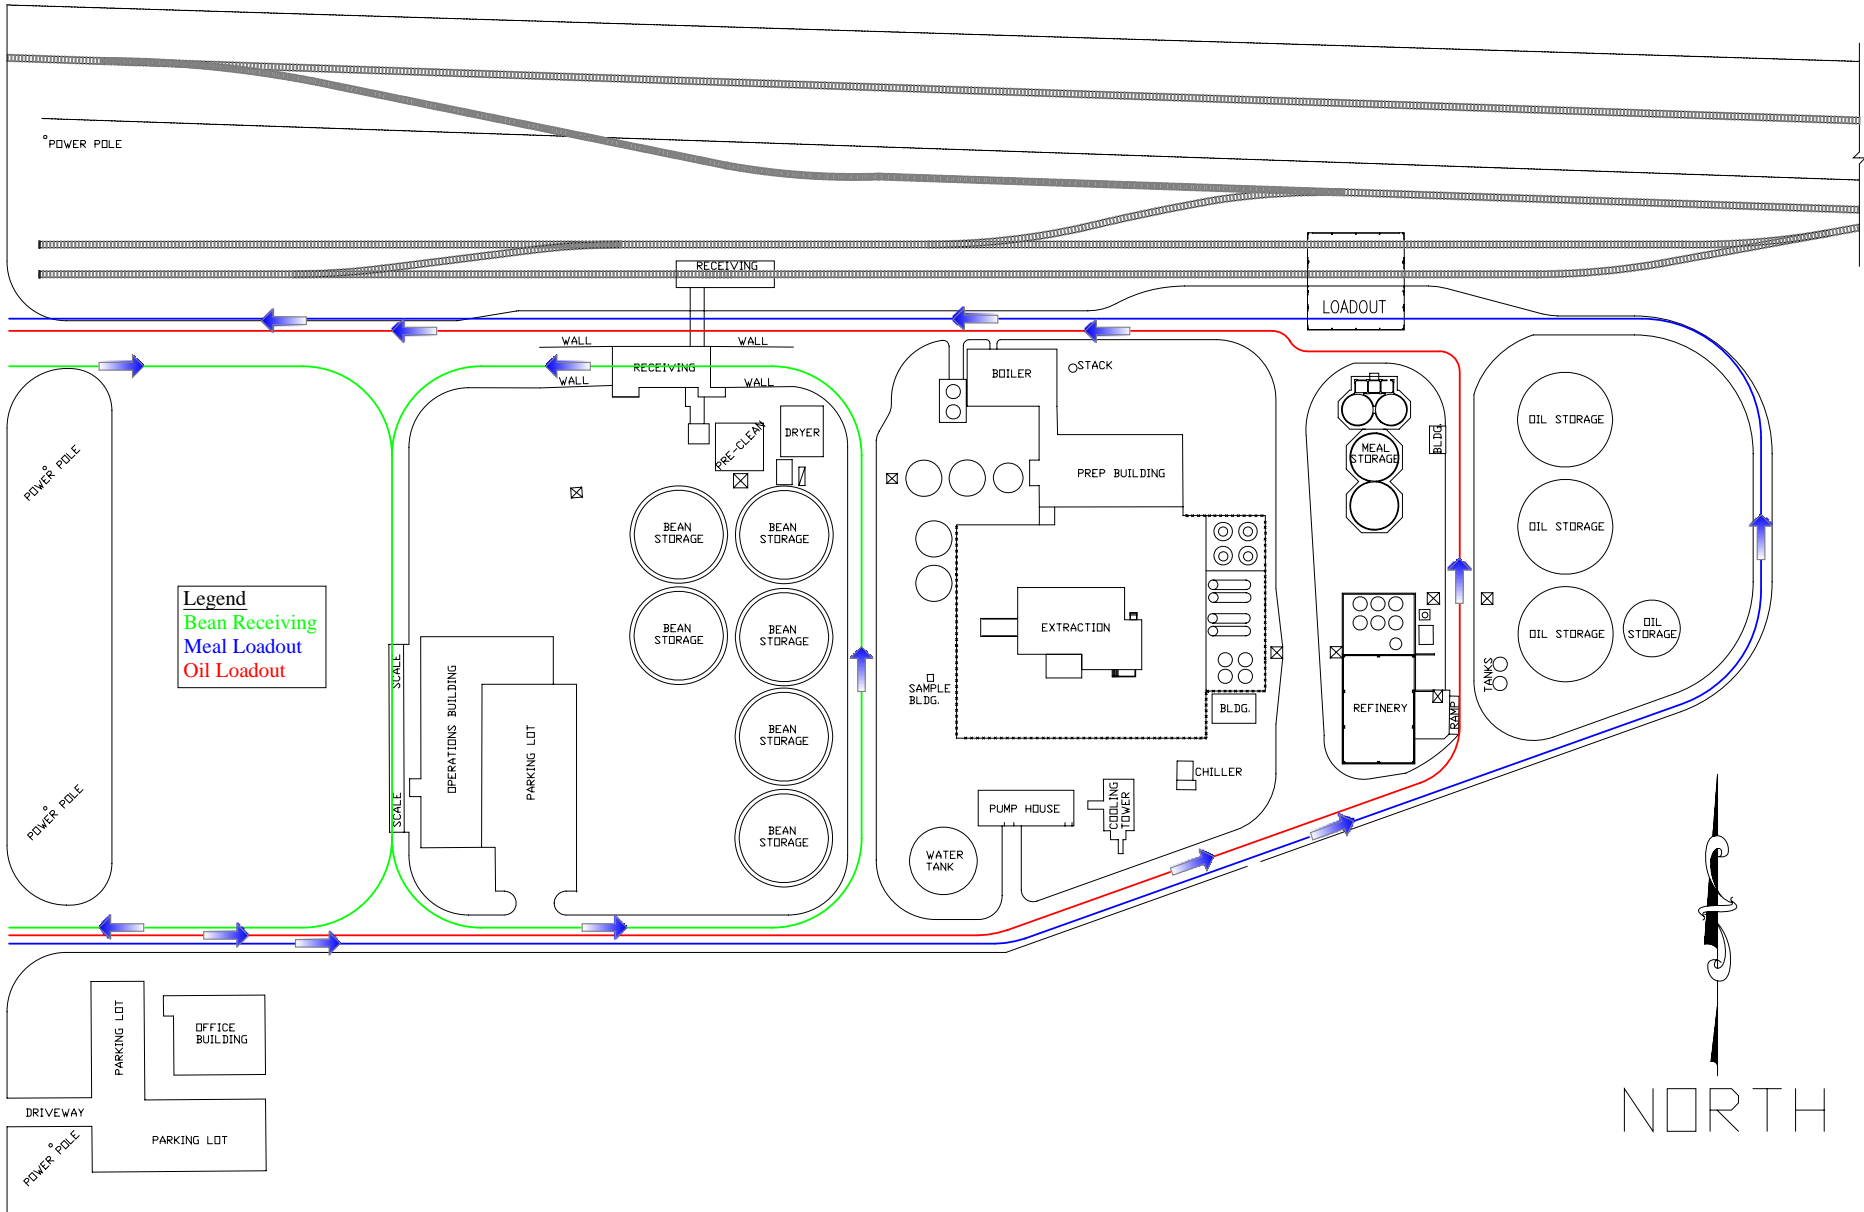

Legend
 Bean Receiving
 Meal Loadout
 Oil Loadout

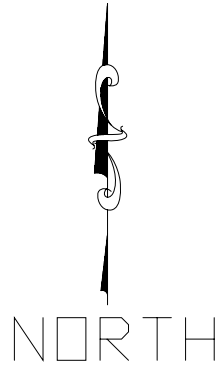

SOUTH DAKOTA SOYBEAN PROCESSORS		SOUTH DAKOTA SOUTH DAKOTA SOYBEAN PROCESSORS	
DRAFTER _____	DIR. APPD _____	DATE _____	DRAWING NO. _____
DRAFTING APPD _____	PROJECT APPD _____	SCALE _____	PROJ. NO. _____